

“VB’S - GOLDEN HOMES”

Building Elevation:-


EAST FACEING:-



WEST FACEING:-




EAST FACEIN

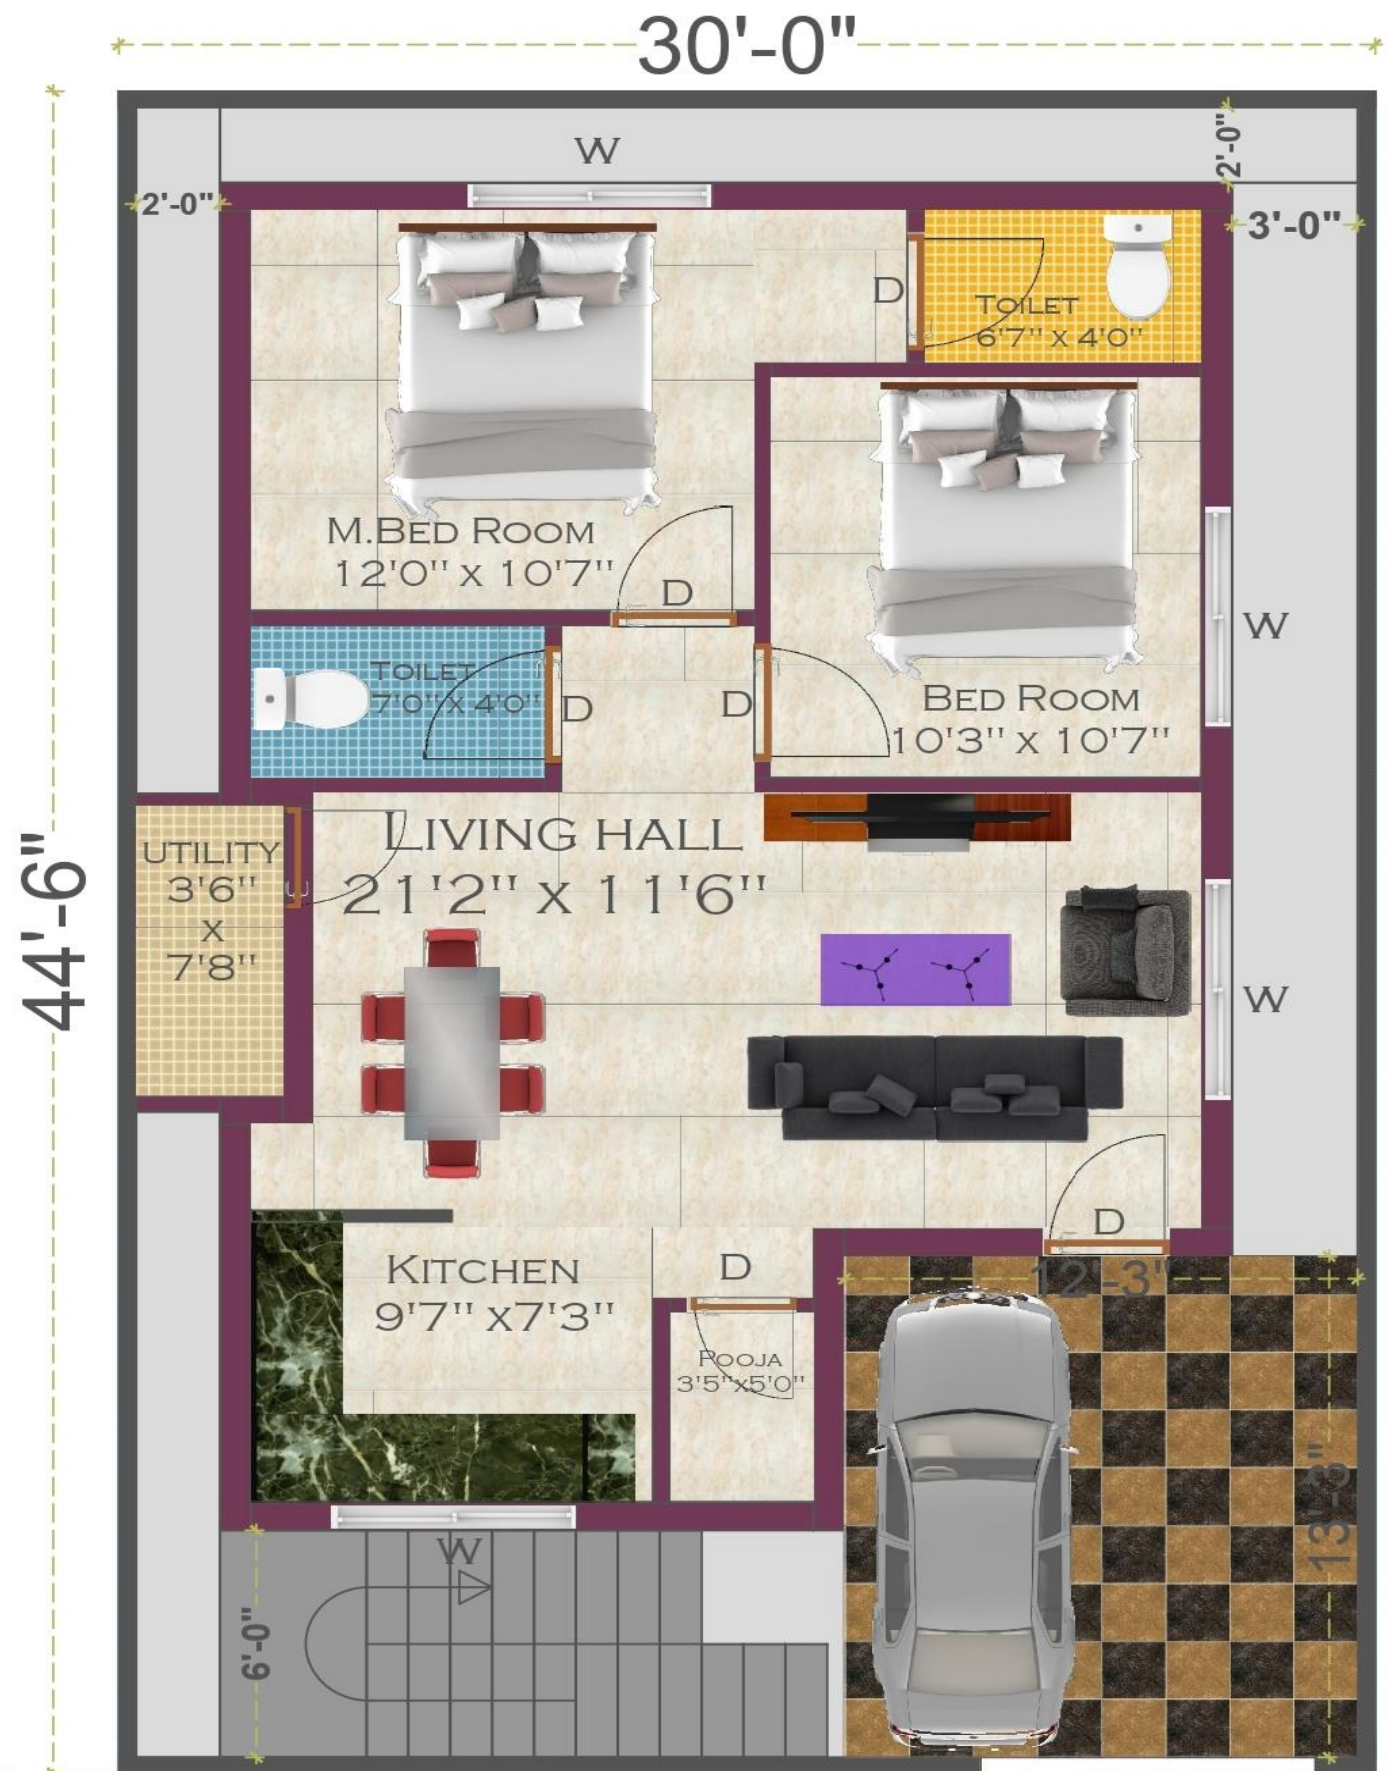

EAST ROAD

G FLOOR PLAN:-

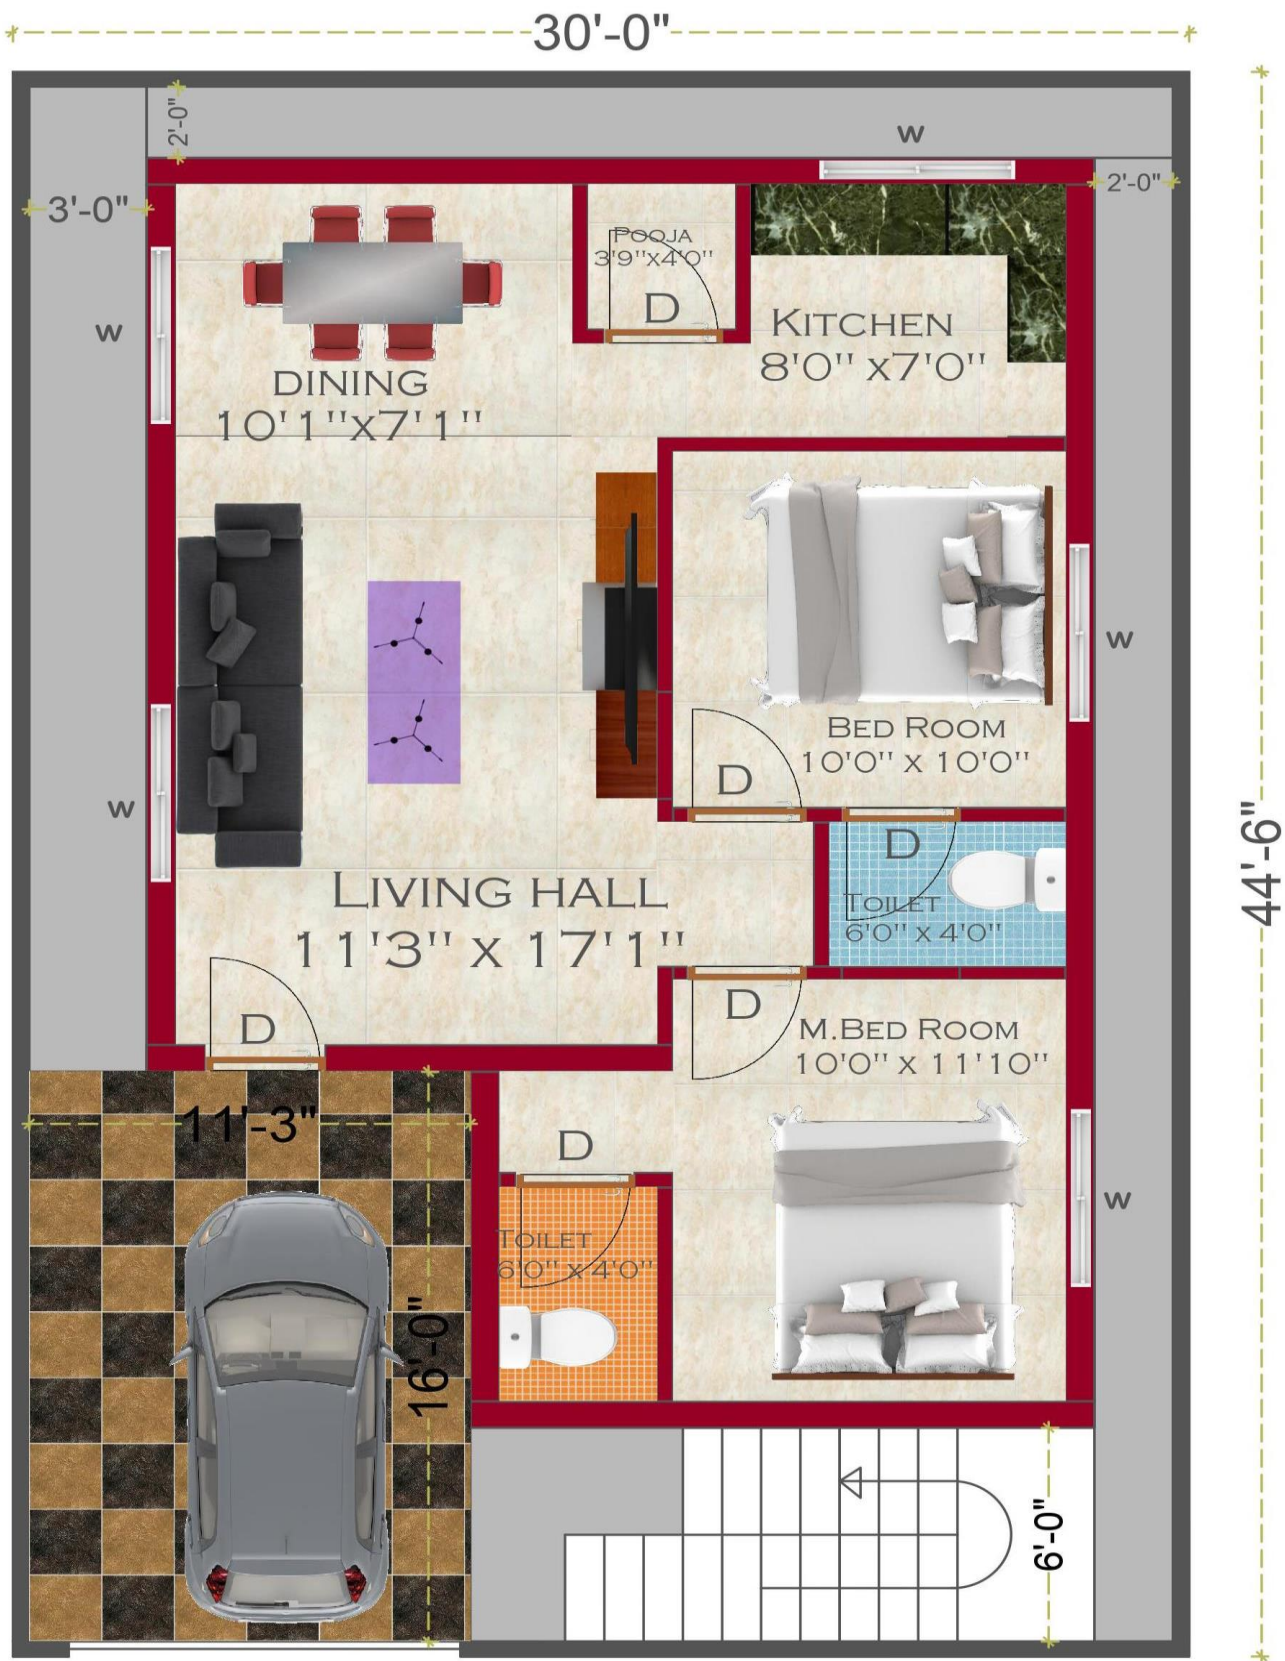

WEST ROAD

SITE PLAN:-

